



NORTHBOUND MD 136 APPROACHING
HARFORD CHRISTIAN SCHOOL

MD 136 IS ASSUMED TO RUN
IN A NORTH-SOUTH DIRECTION

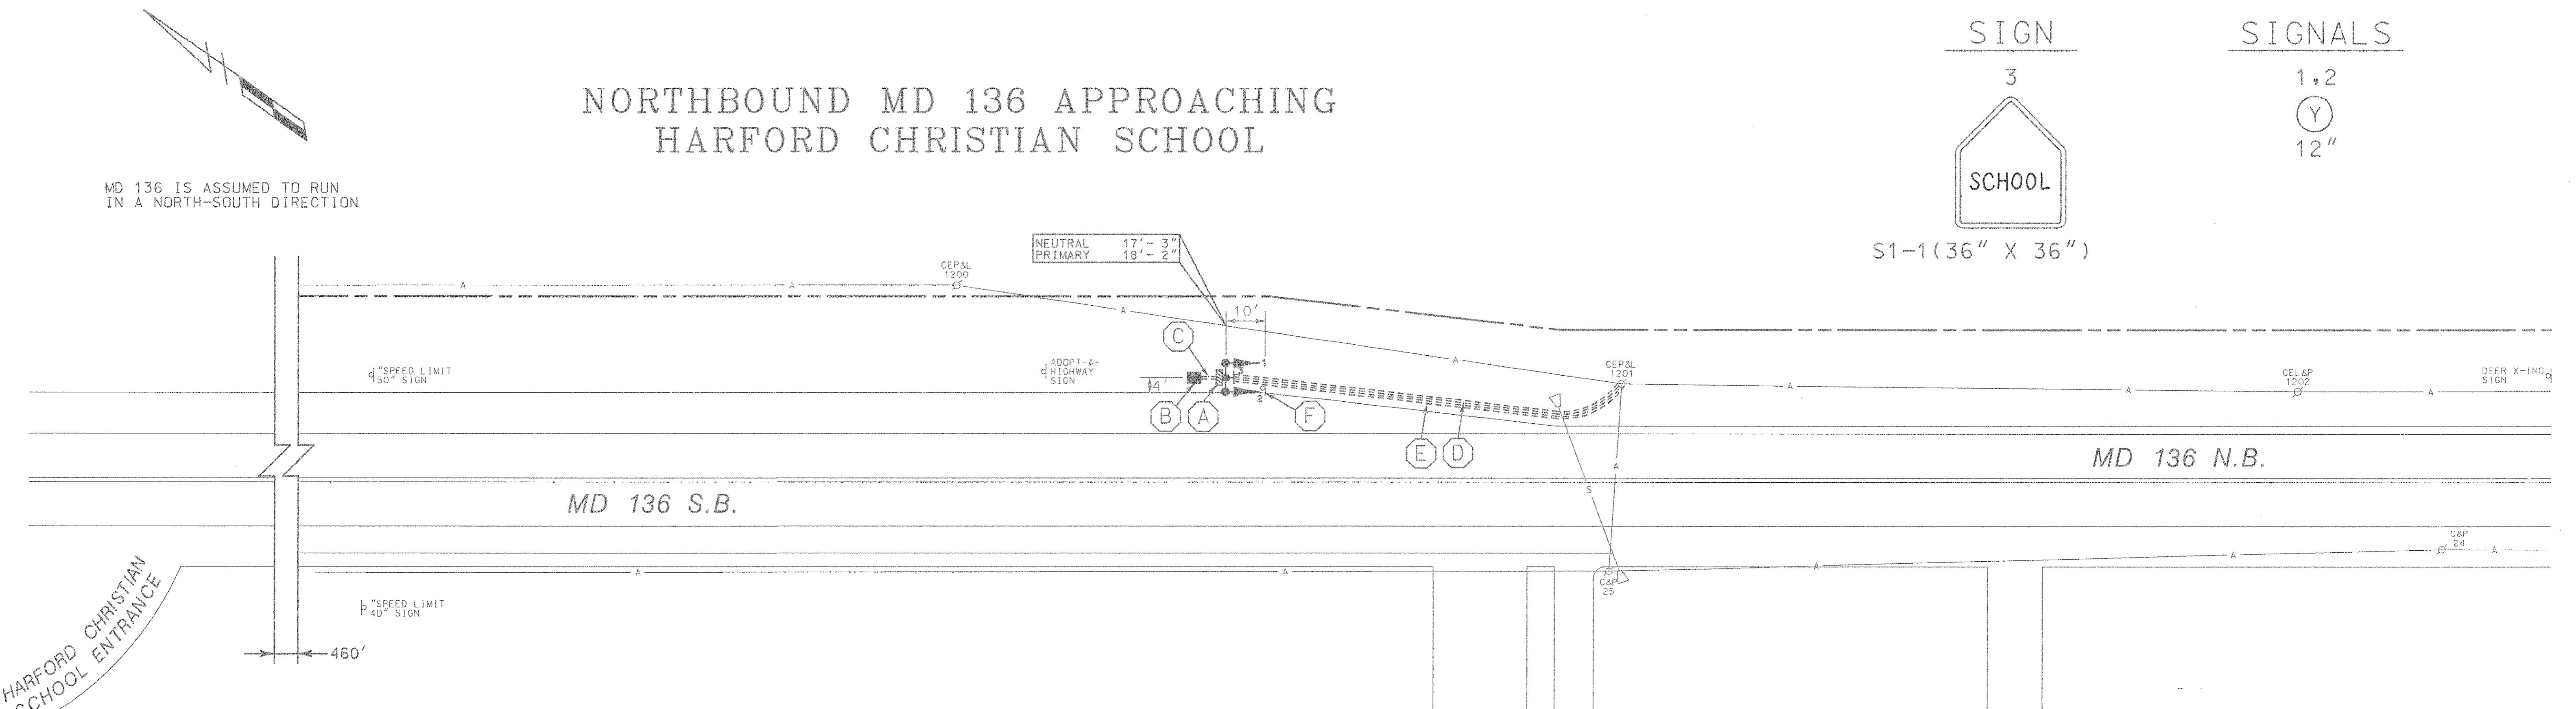

SOUTHBOUND MD 136 APPROACHING
HARFORD CHRISTIAN SCHOOL

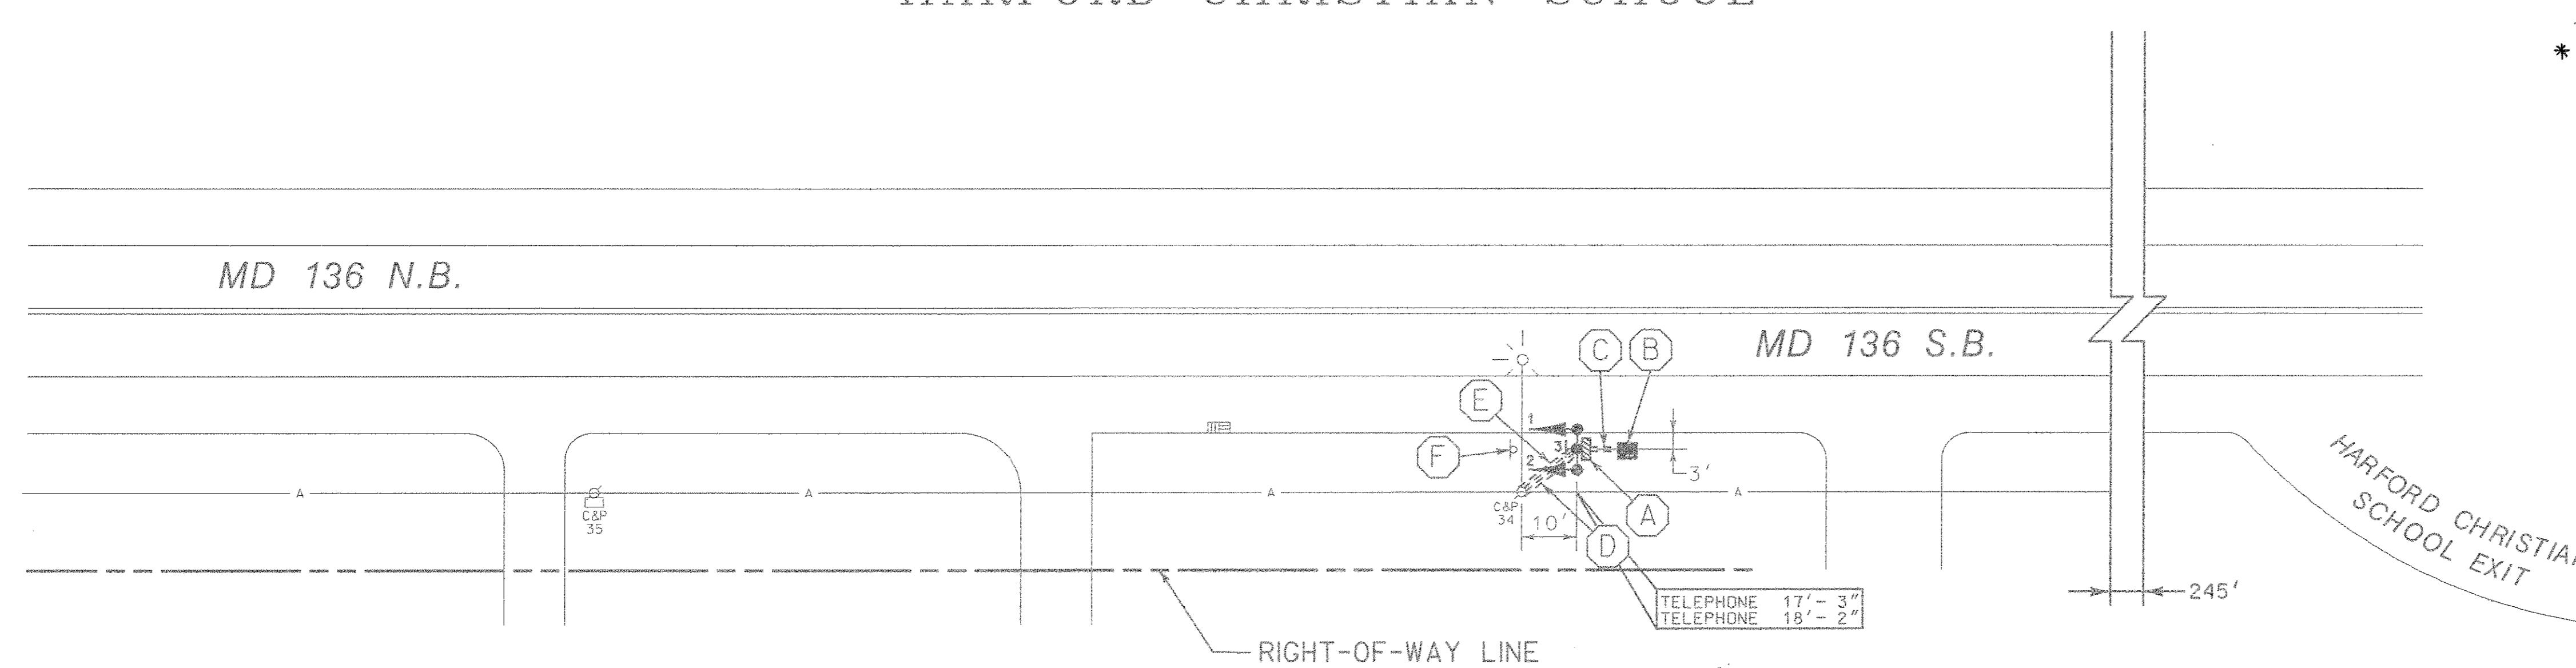

LEGEND OF UNDERGROUND AND OVERHEAD UTILITIES	
AERIAL CABLE	A
ELECTRICAL	E
TELEPHONE	T
GAS	G
SEWER	S
WATER	W
CABLE TV	TV



REVISIONS	APPROVALS
<i>11/25/98</i>	<i>ASST. TRAFFIC ENGINEERING DESIGN DIVISION</i>
<i>11/25/98</i>	<i>ASST. DISTRICT ENGINEER, TRAFFIC</i>
<i>11/25/98</i>	<i>CHIEF, TRAFFIC ENGINEERING DESIGN DIVISION</i>
<i>11/25/98</i>	<i>DIRECTOR, TRAFFIC & SAFETY</i>
DRAWN BY: S. BLOSS F. A. P. NO.: 3869	
CHECKED BY: N. LEARY S.H.A. NO. A0517A5H/B514	
SCALE: 1"= 20'	
DATE: 11-24-98 COUNTY: HARFORD	
LOG MILE: 1 OF 2	

MARYLAND DOT - STATE HIGHWAY ADMINISTRATION
Office of Traffic & Safety
TRAFFIC ENGINEERING DESIGN DIVISION
TRAFFIC SIGNALIZATION PLAN
MD 136 & HARFORD CHRISTIAN SCHOOL
HAZARD IDENTIFICATION BEACONS